

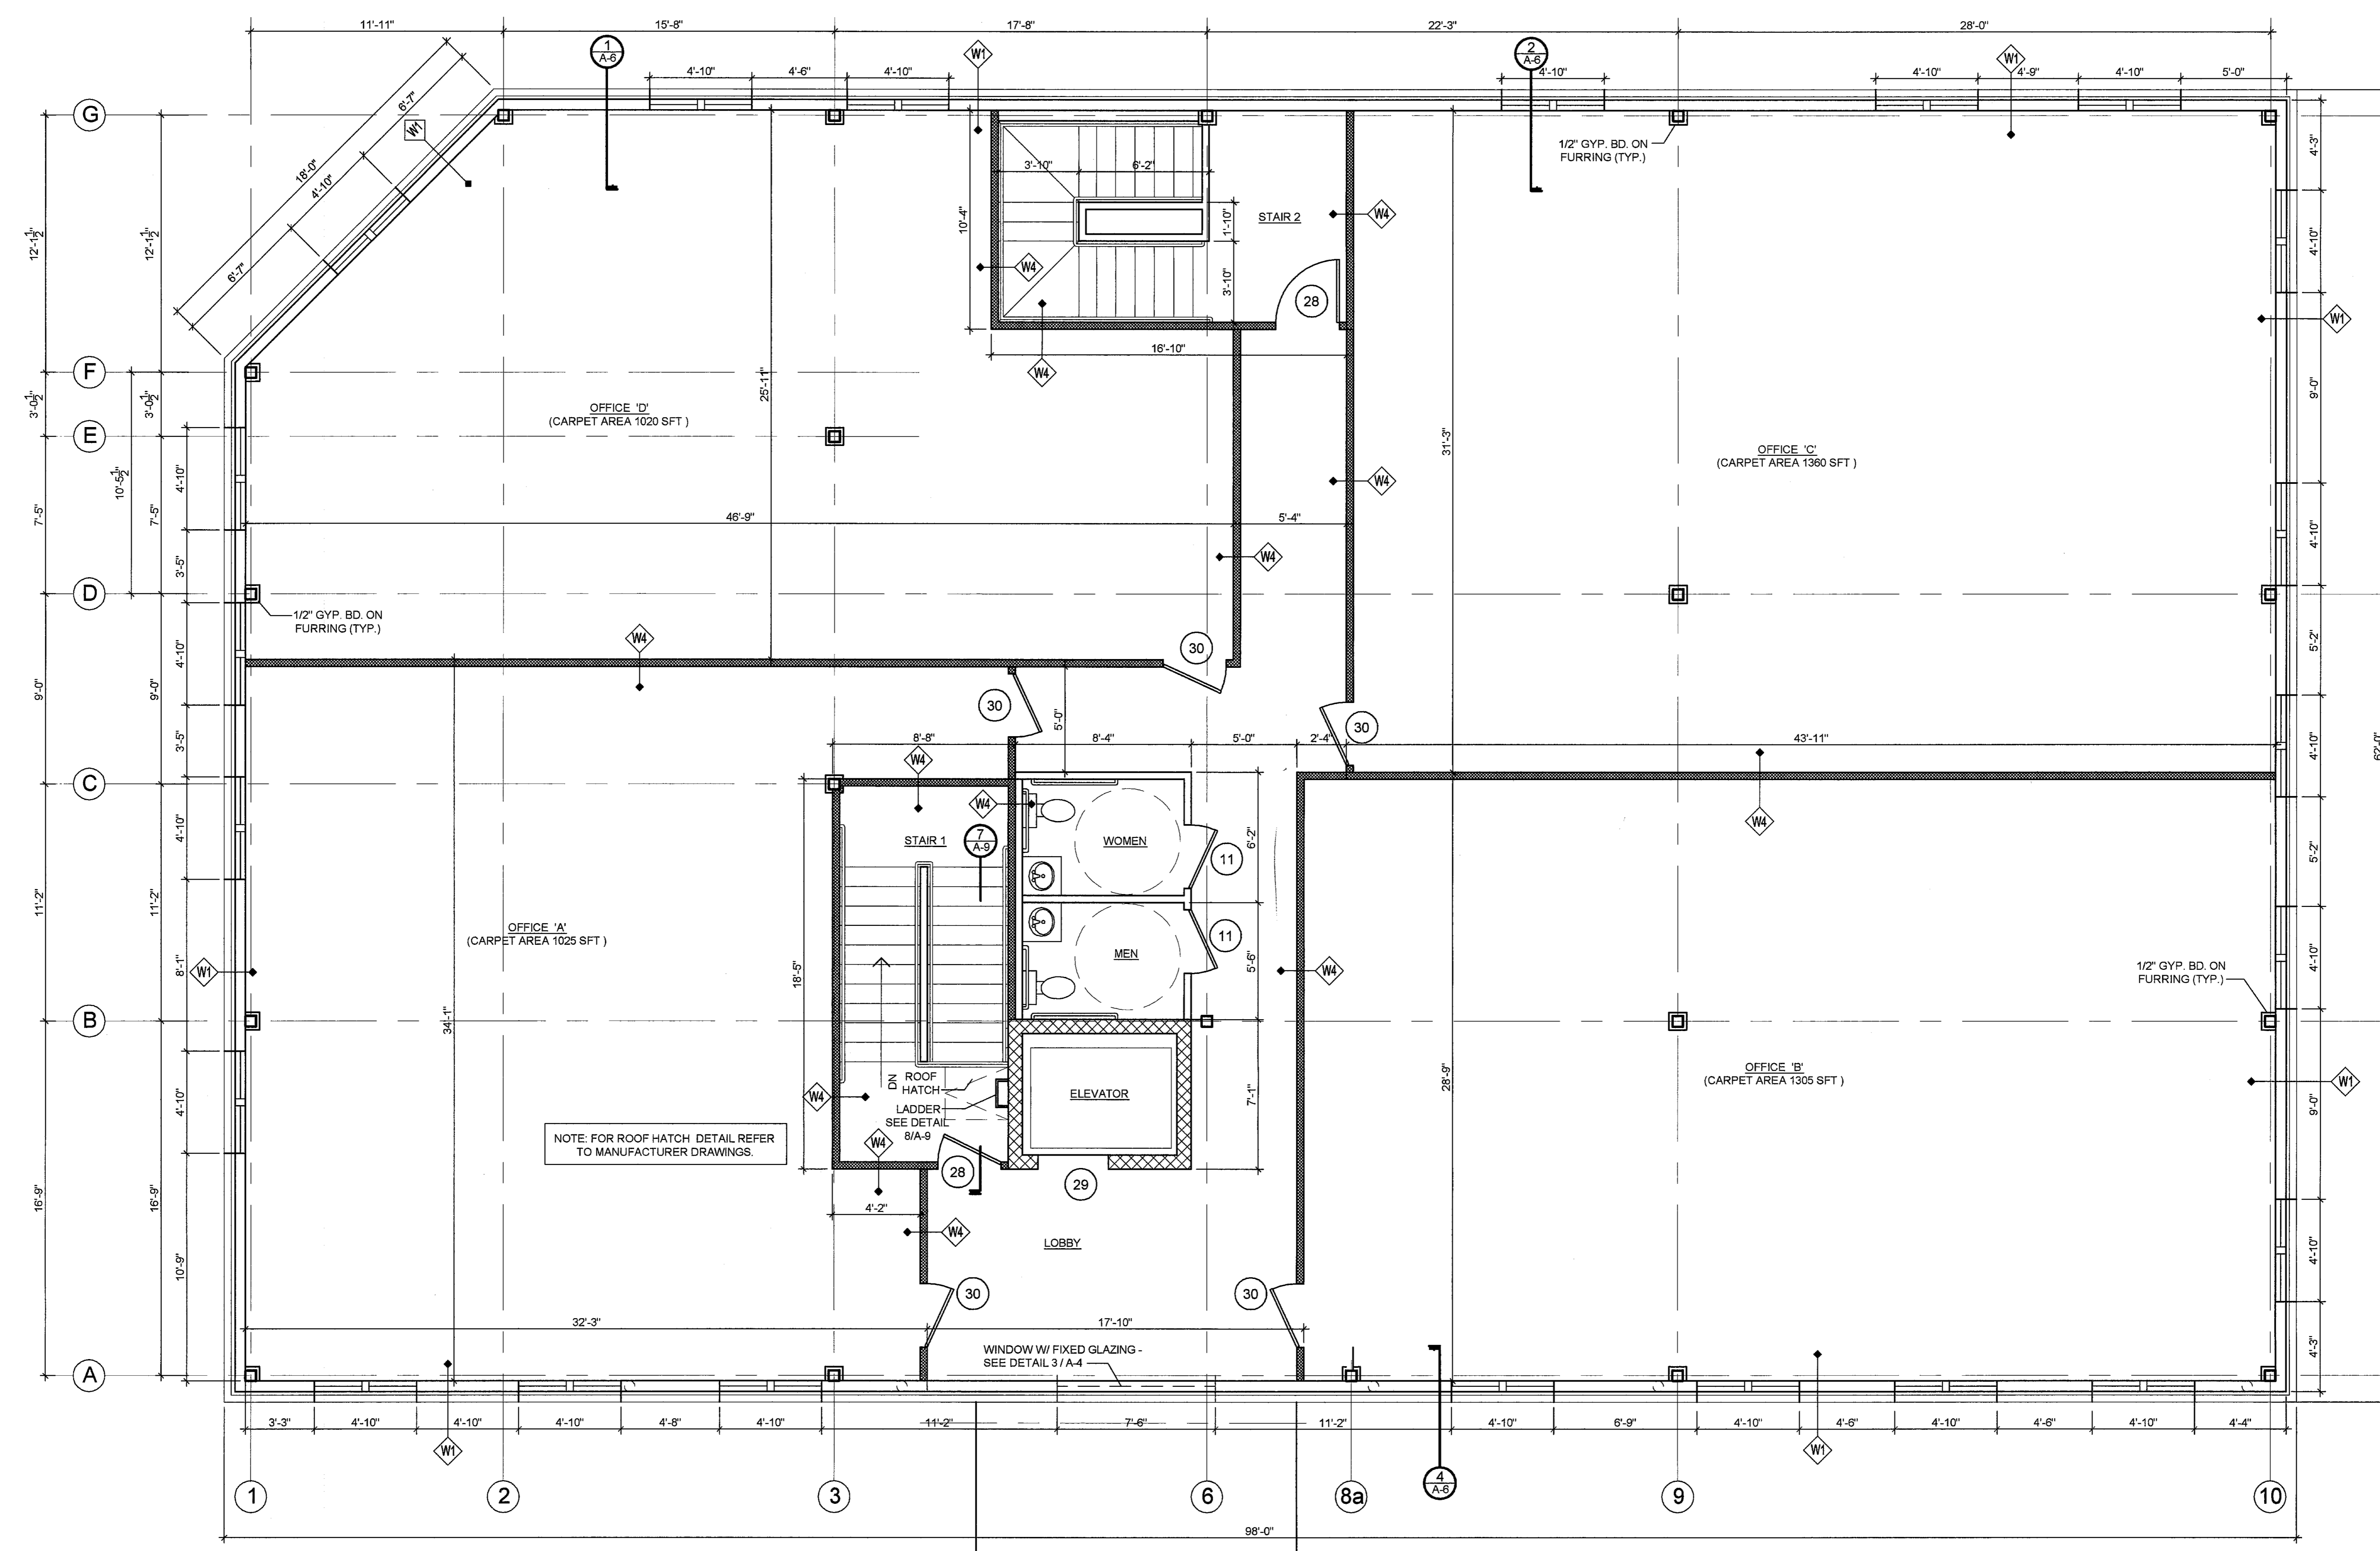


7/8/2008 12:44:02 PM

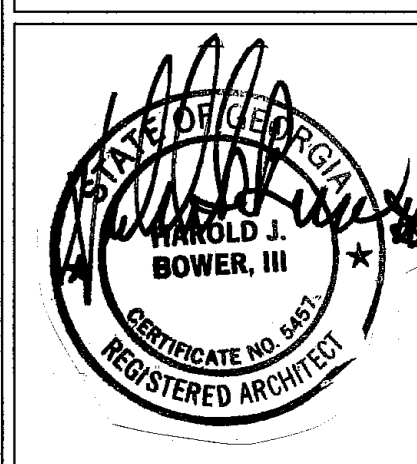

- NOTES:**
1. FOR WALL TYPE DETAILS SEE DWG. A-8
 2. WALLS NOT MARKED ARE W2
 3. FOR DOOR SCHEDULE AND DETAILS SEE A-8
 4. FOR STAIR AND ELEVATOR DETAILS SEE A-9
 5. FOR FINISH SCHEDULE SEE A-9
 6. FOR CABINET ELEVATIONS (C) SEE A-12

SECOND FLOOR PLAN
SCALE: 1/4" = 1'-0"

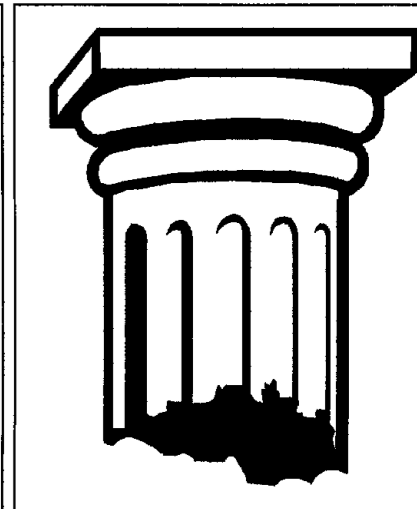

SNELLVILLE DIALYSIS CENTER
2290 OAK ROAD
SNELLVILLE GA 30078
CITY OF SNELLVILLE

Lawrence Design Group
162 East Crogan Street, Suite T
Lawrenceville, Ga. 30045
770-682-8655 (Fax 770-682-8308)
office@lawrencedesignonline.com

© COPYRIGHT LAWRENCE DESIGN GROUP
This drawing may be utilized only for the purpose of constructing or installing the work shown thereon at the site of the work specified. Any other use of this drawing, including without limitation any reproduction or alteration of this drawing, without the prior written approval of LAWRENCE DESIGN GROUP is prohibited.

Issue	Date	Drawn By
1	4/17/07	MS
2		
3		
4		
5		
6		
7		
8		

Sheet Title:
SECOND FLOOR PLAN

Sheet No.:
A-2